


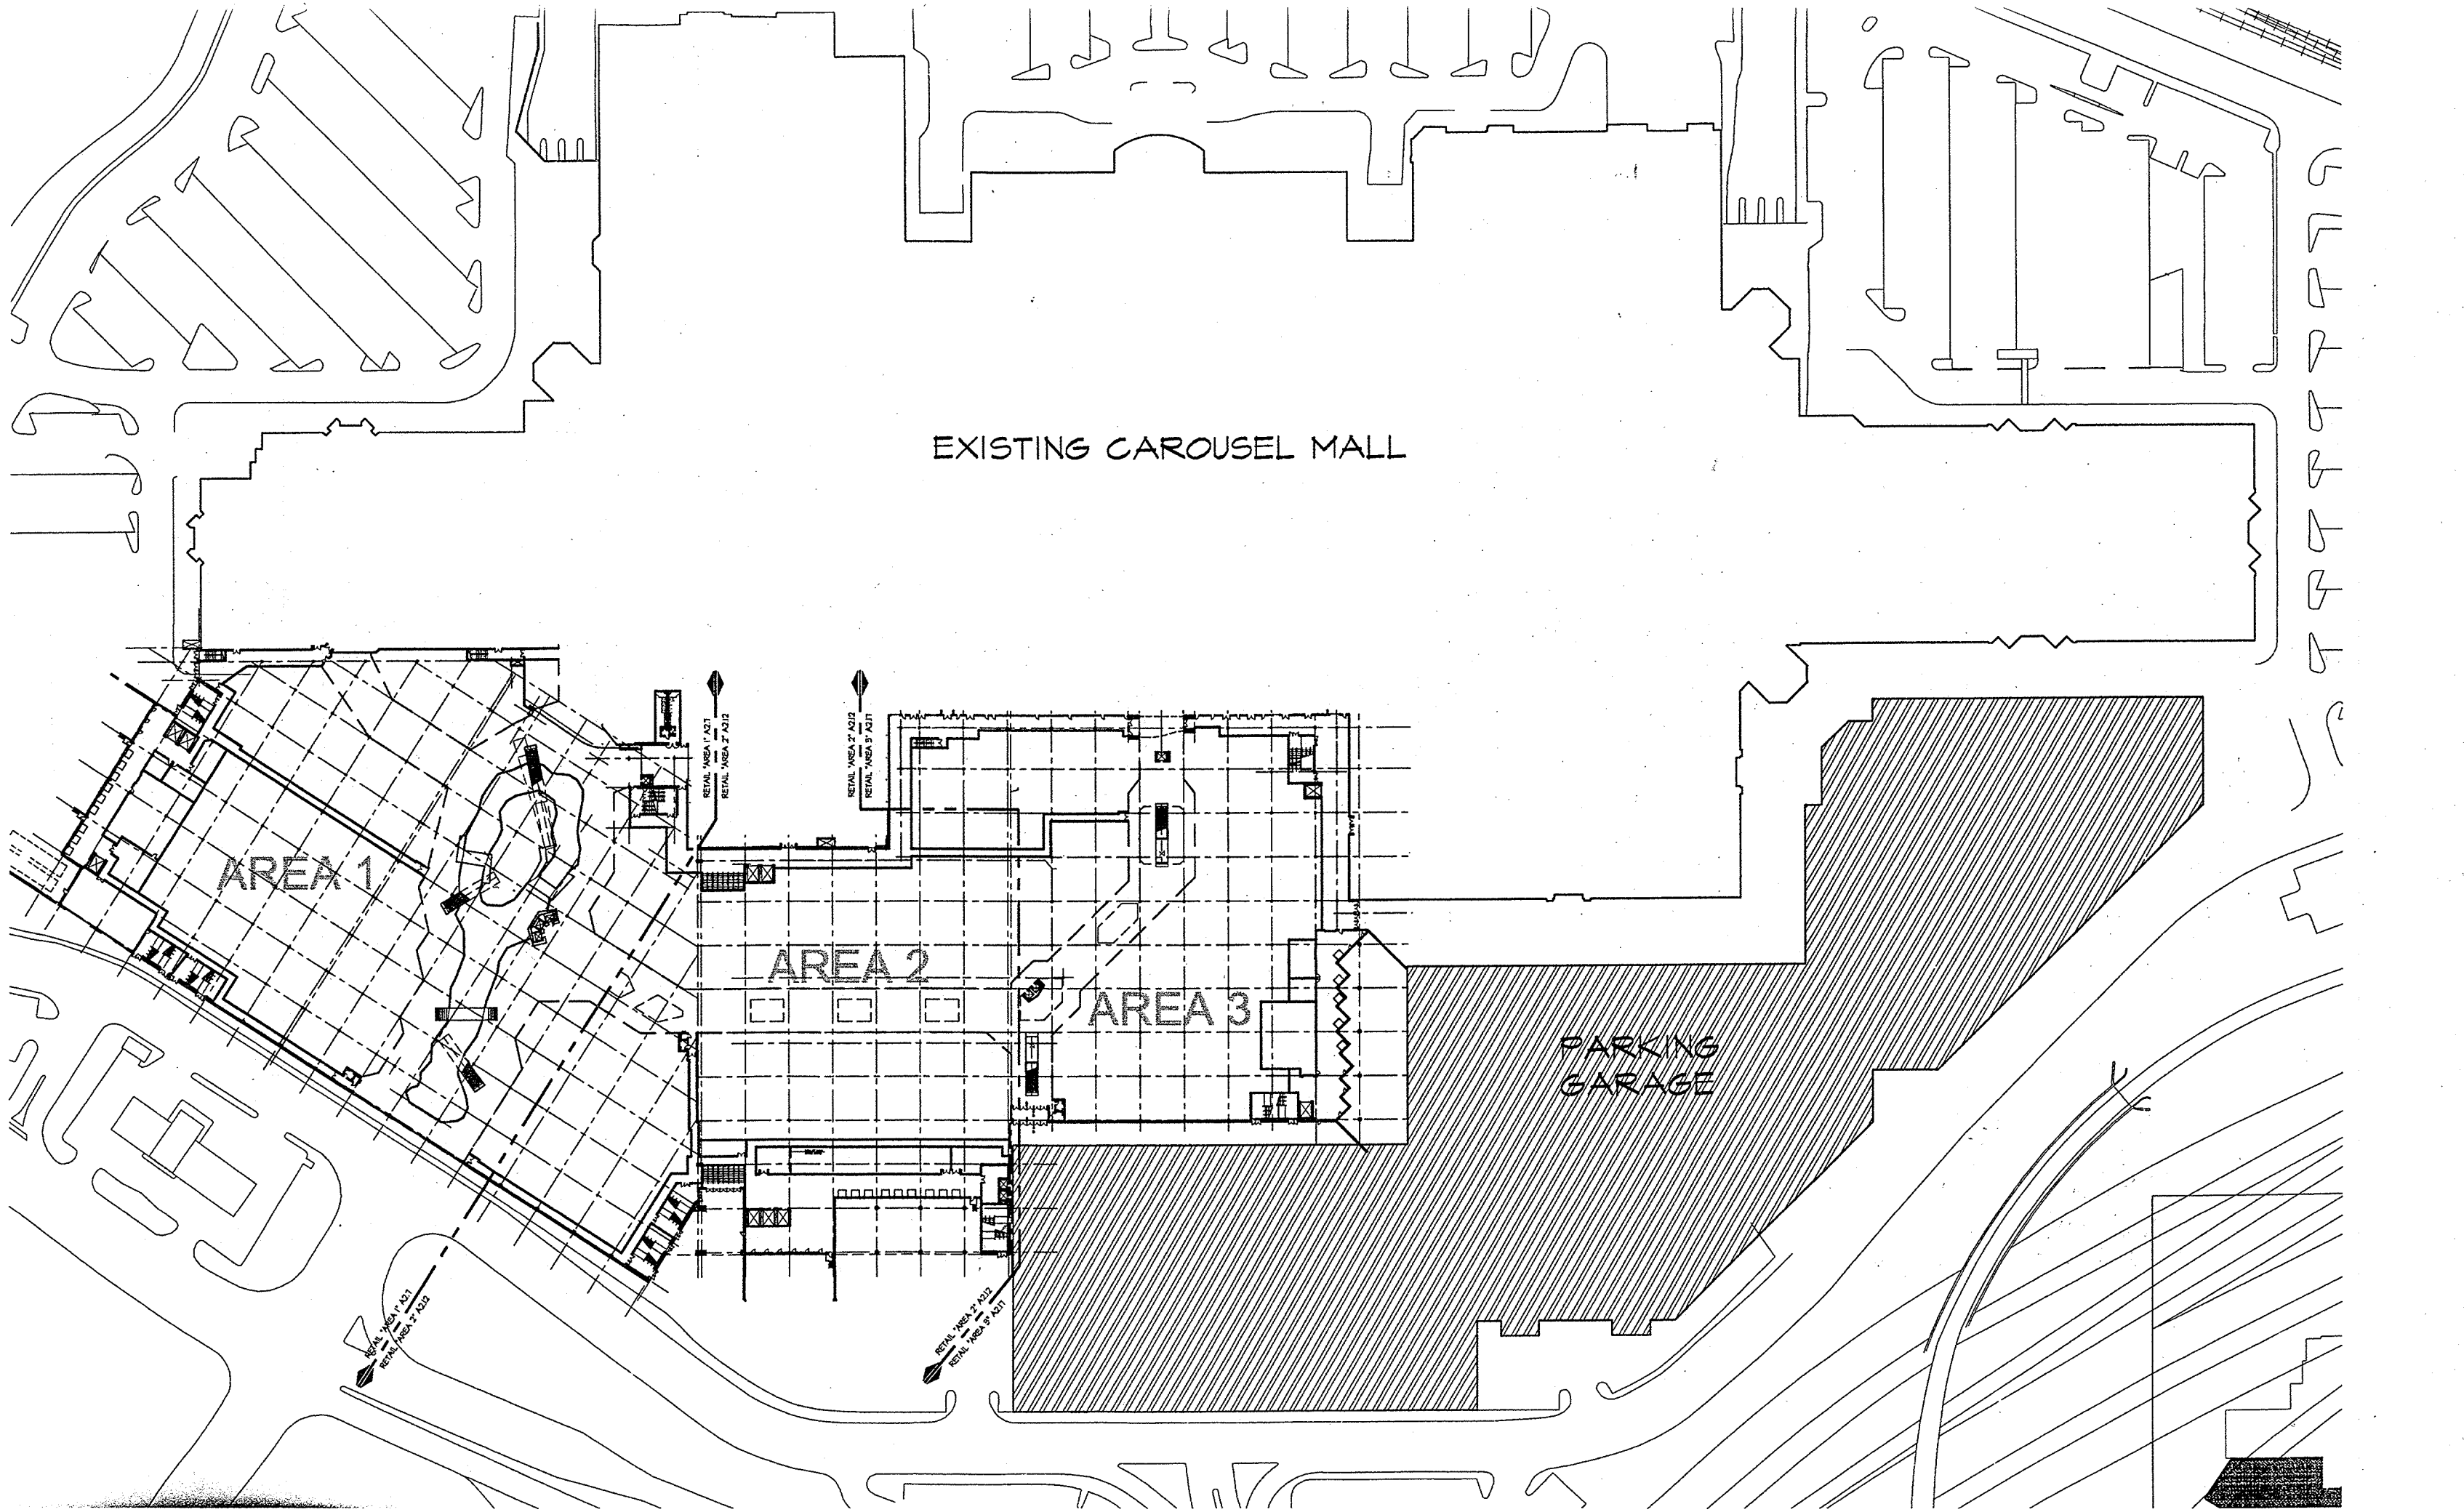

EXISTING CAROUSEL MALL

AREA 1

AREA 2

AREA 3

PARKING GARAGE

RETAIL AREA 1 A21
RETAIL AREA 2 A22

RETAIL AREA 2 A22
RETAIL AREA 3 A21

RETAIL AREA 1 A21
RETAIL AREA 2 A22

RETAIL AREA 2 A22
RETAIL AREA 3 A21